




# Safe Routes to School Improvement Enlargements Cridersville, Ohio

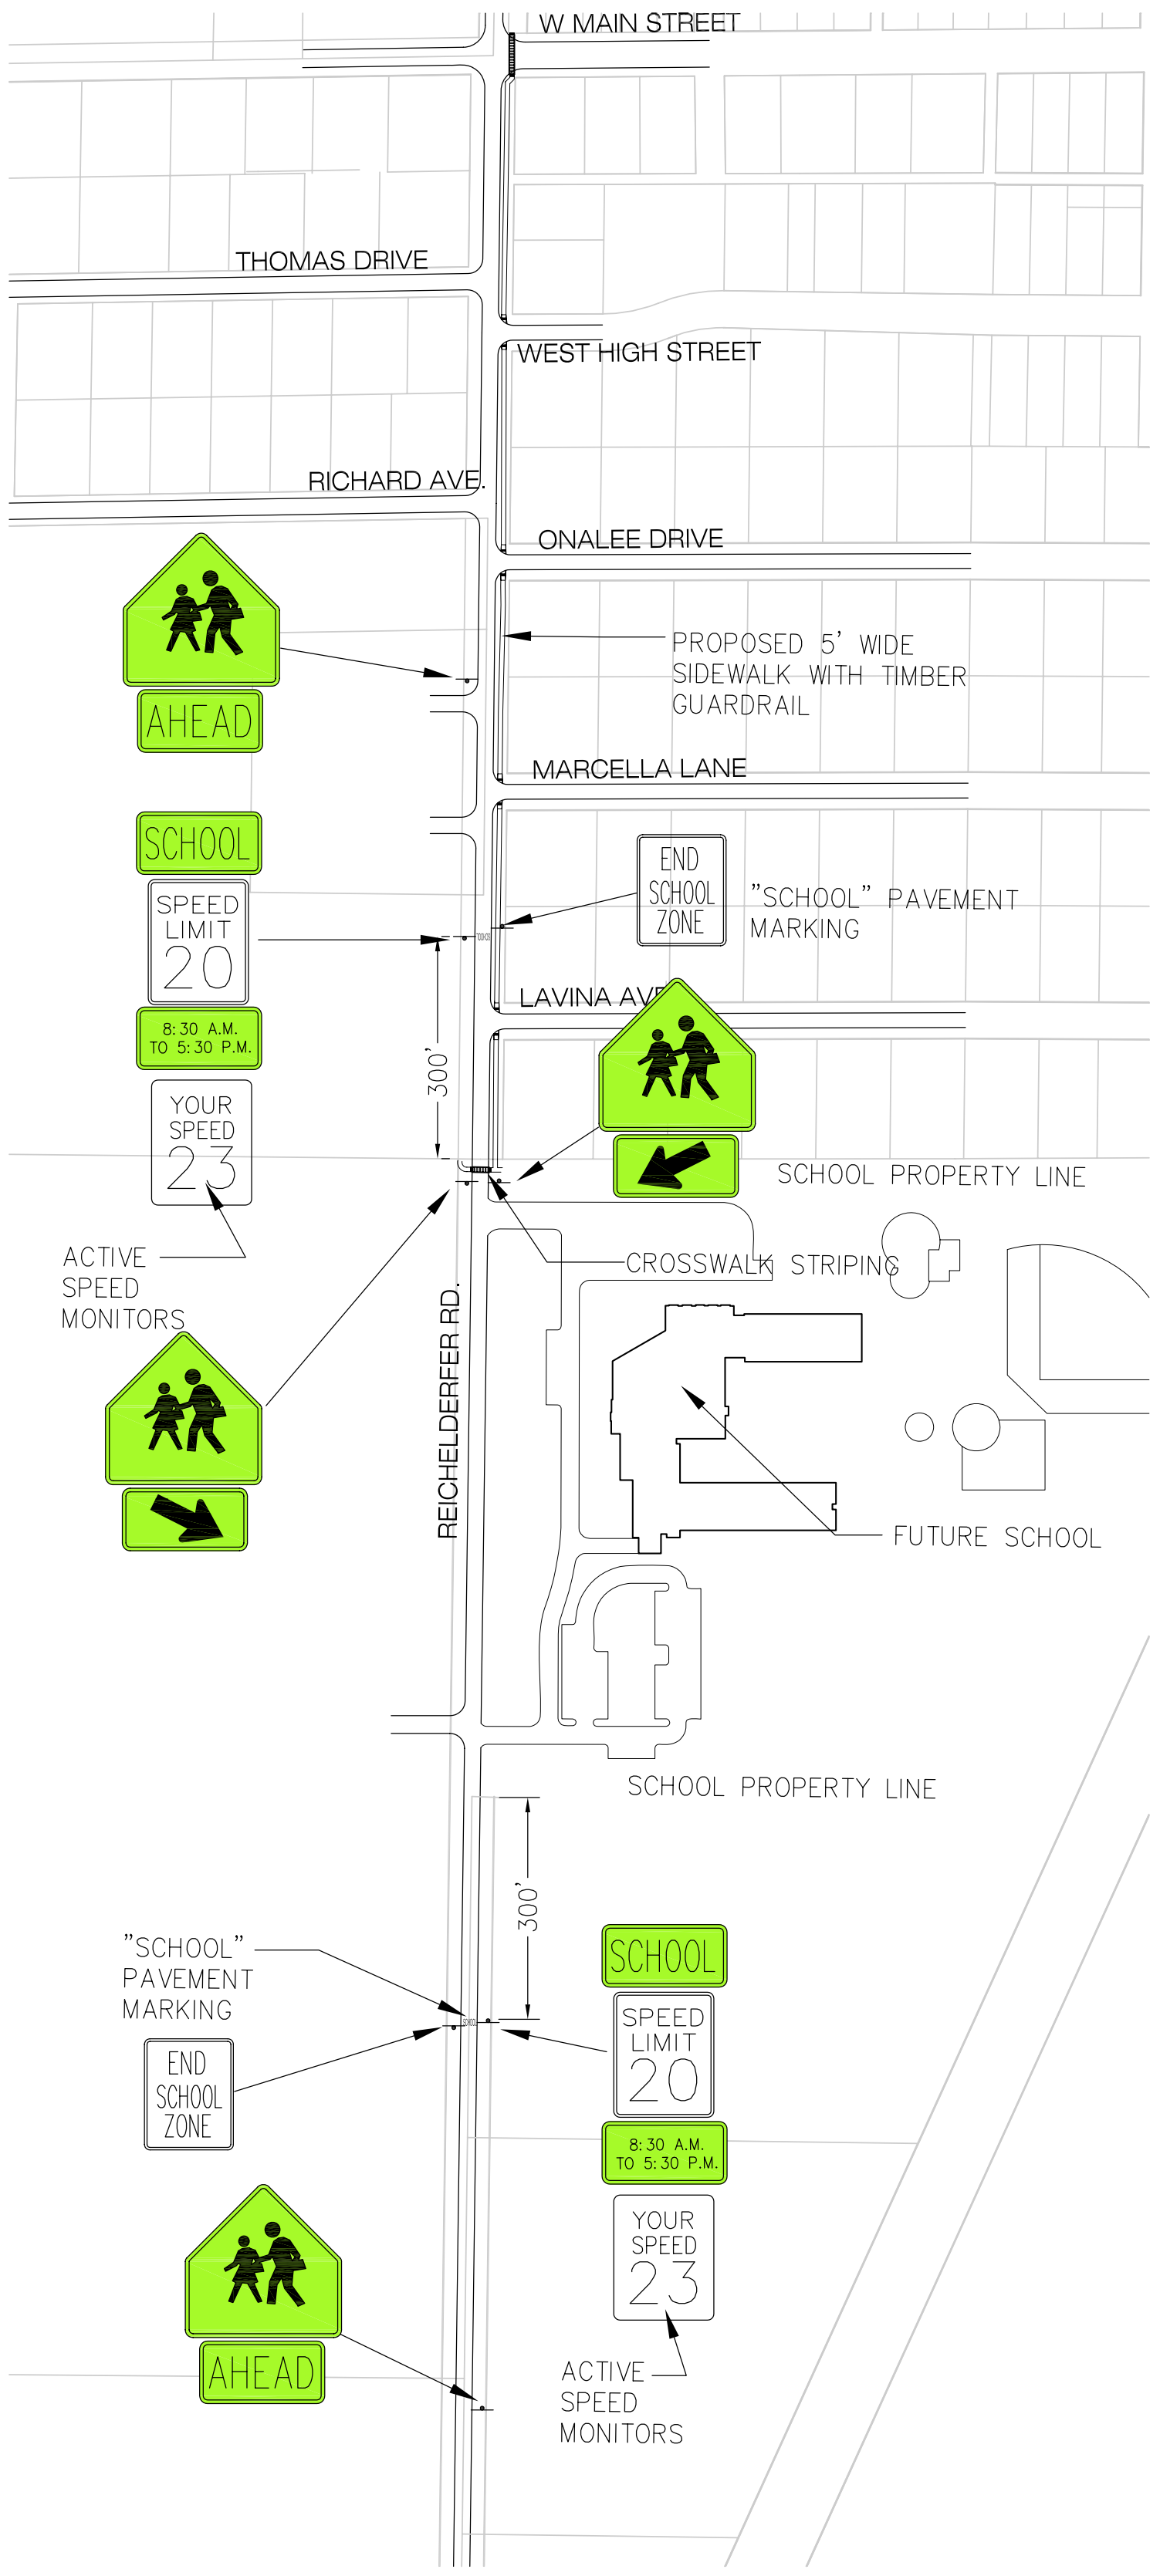


SCHOOL AREA TRAFFIC CONTROL MEASURES  
 NOT TO SCALE

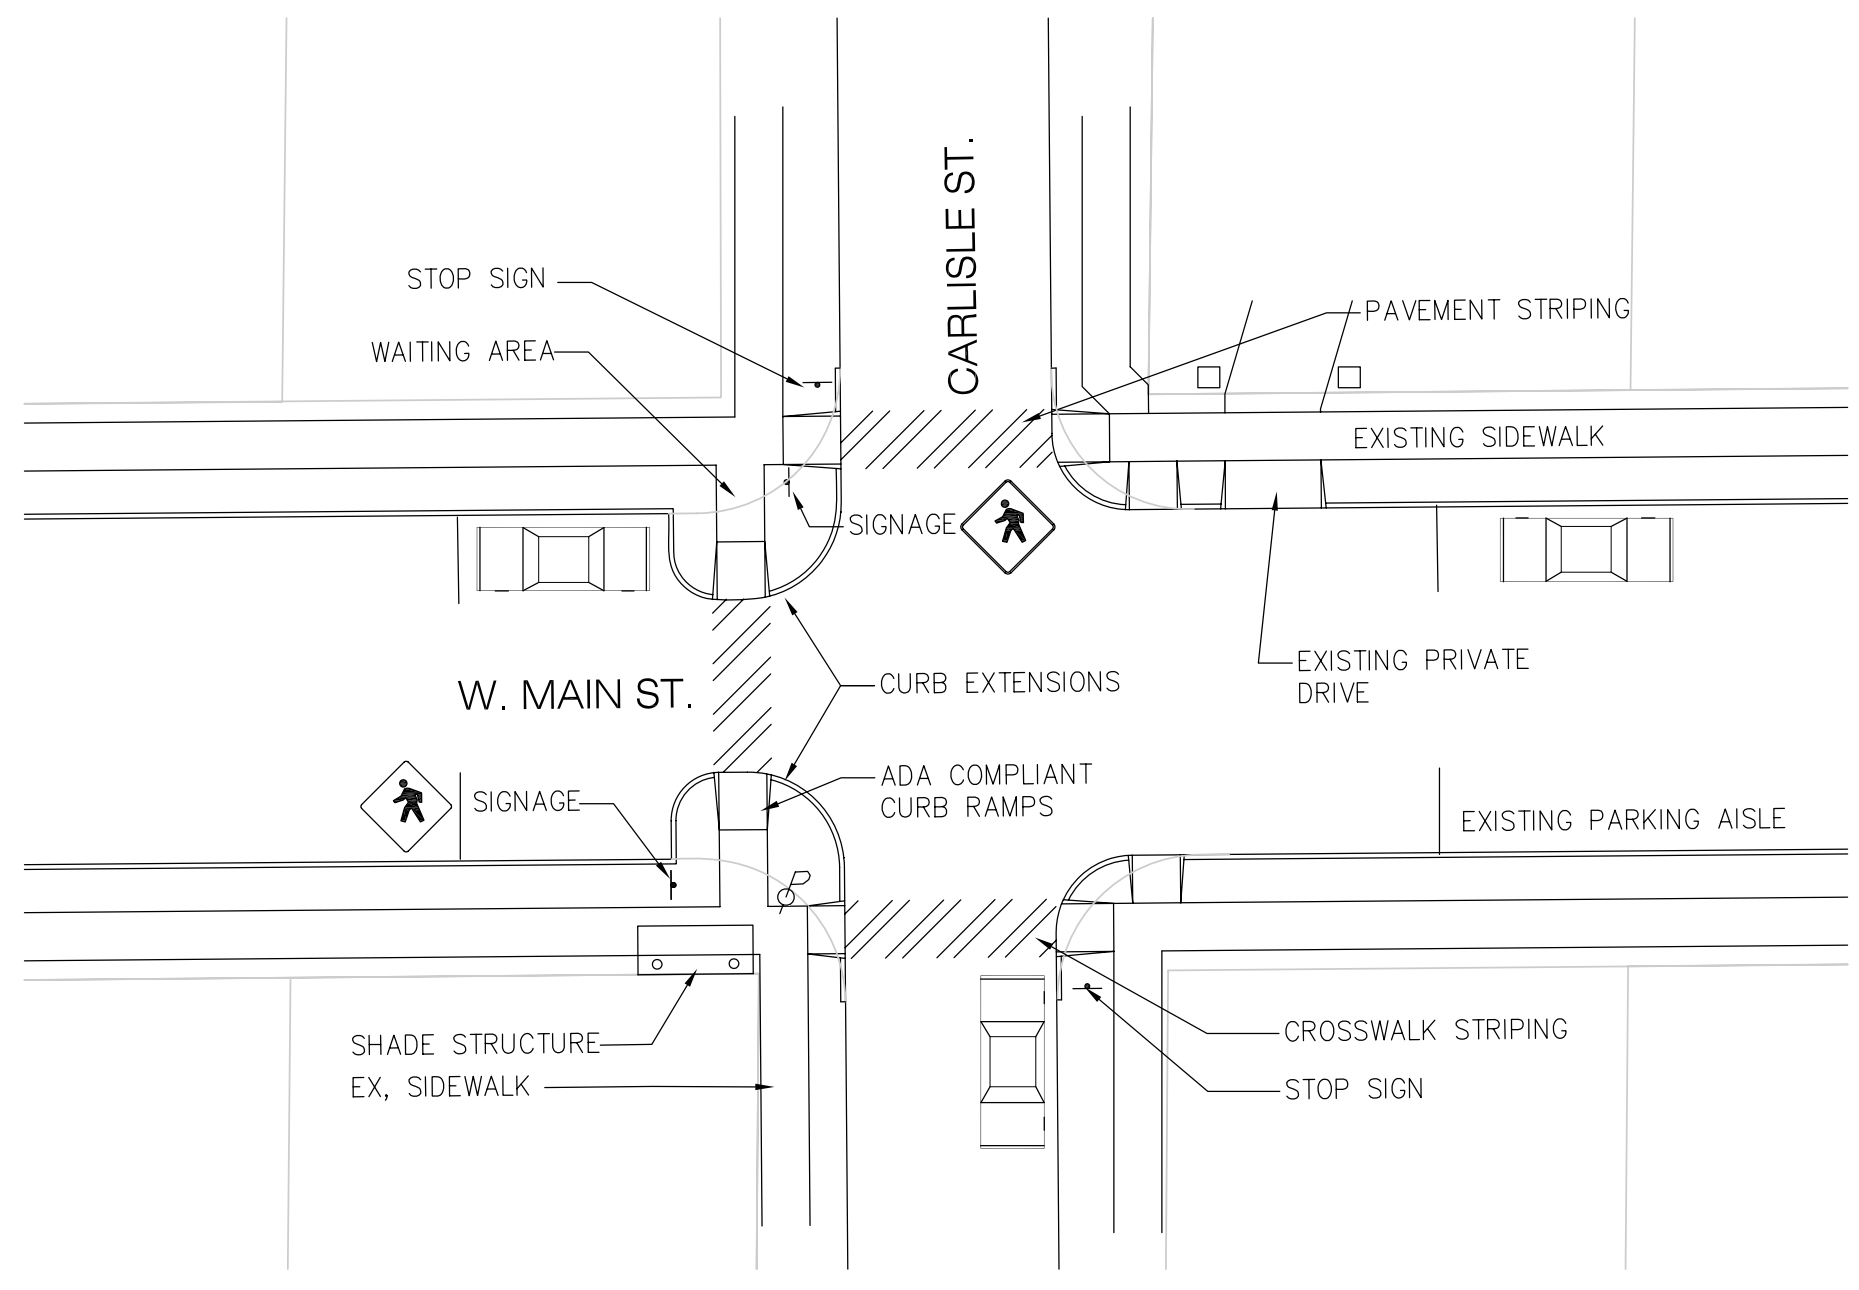

INTERSECTION OF W. MAIN ST. & CARLISLE ST.  
 NOT TO SCALE

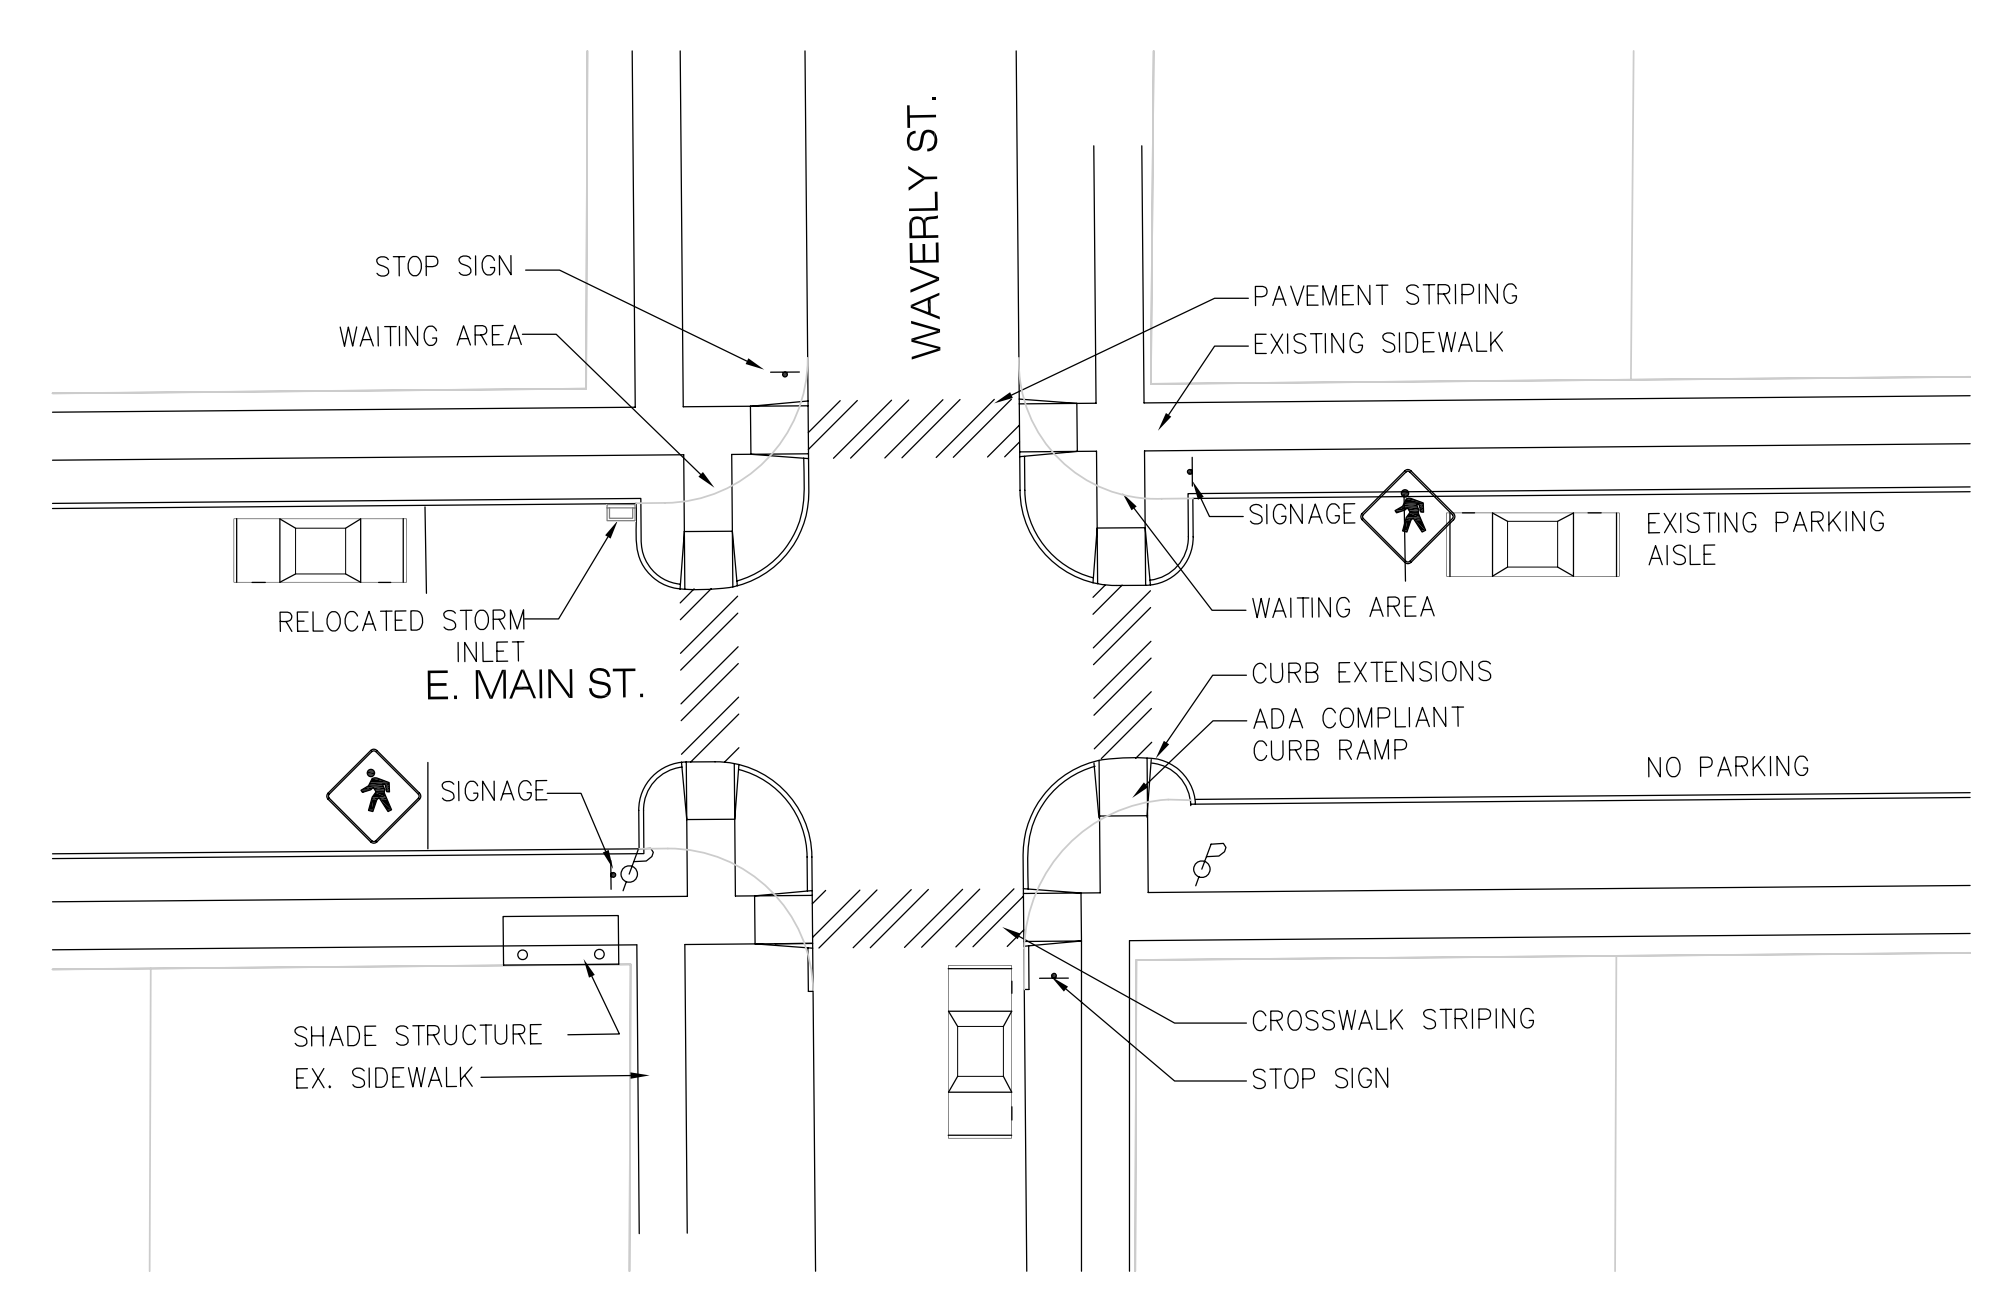


INTERSECTION OF E. MAIN ST. & WAVERLY ST.  
 NOT TO SCALE

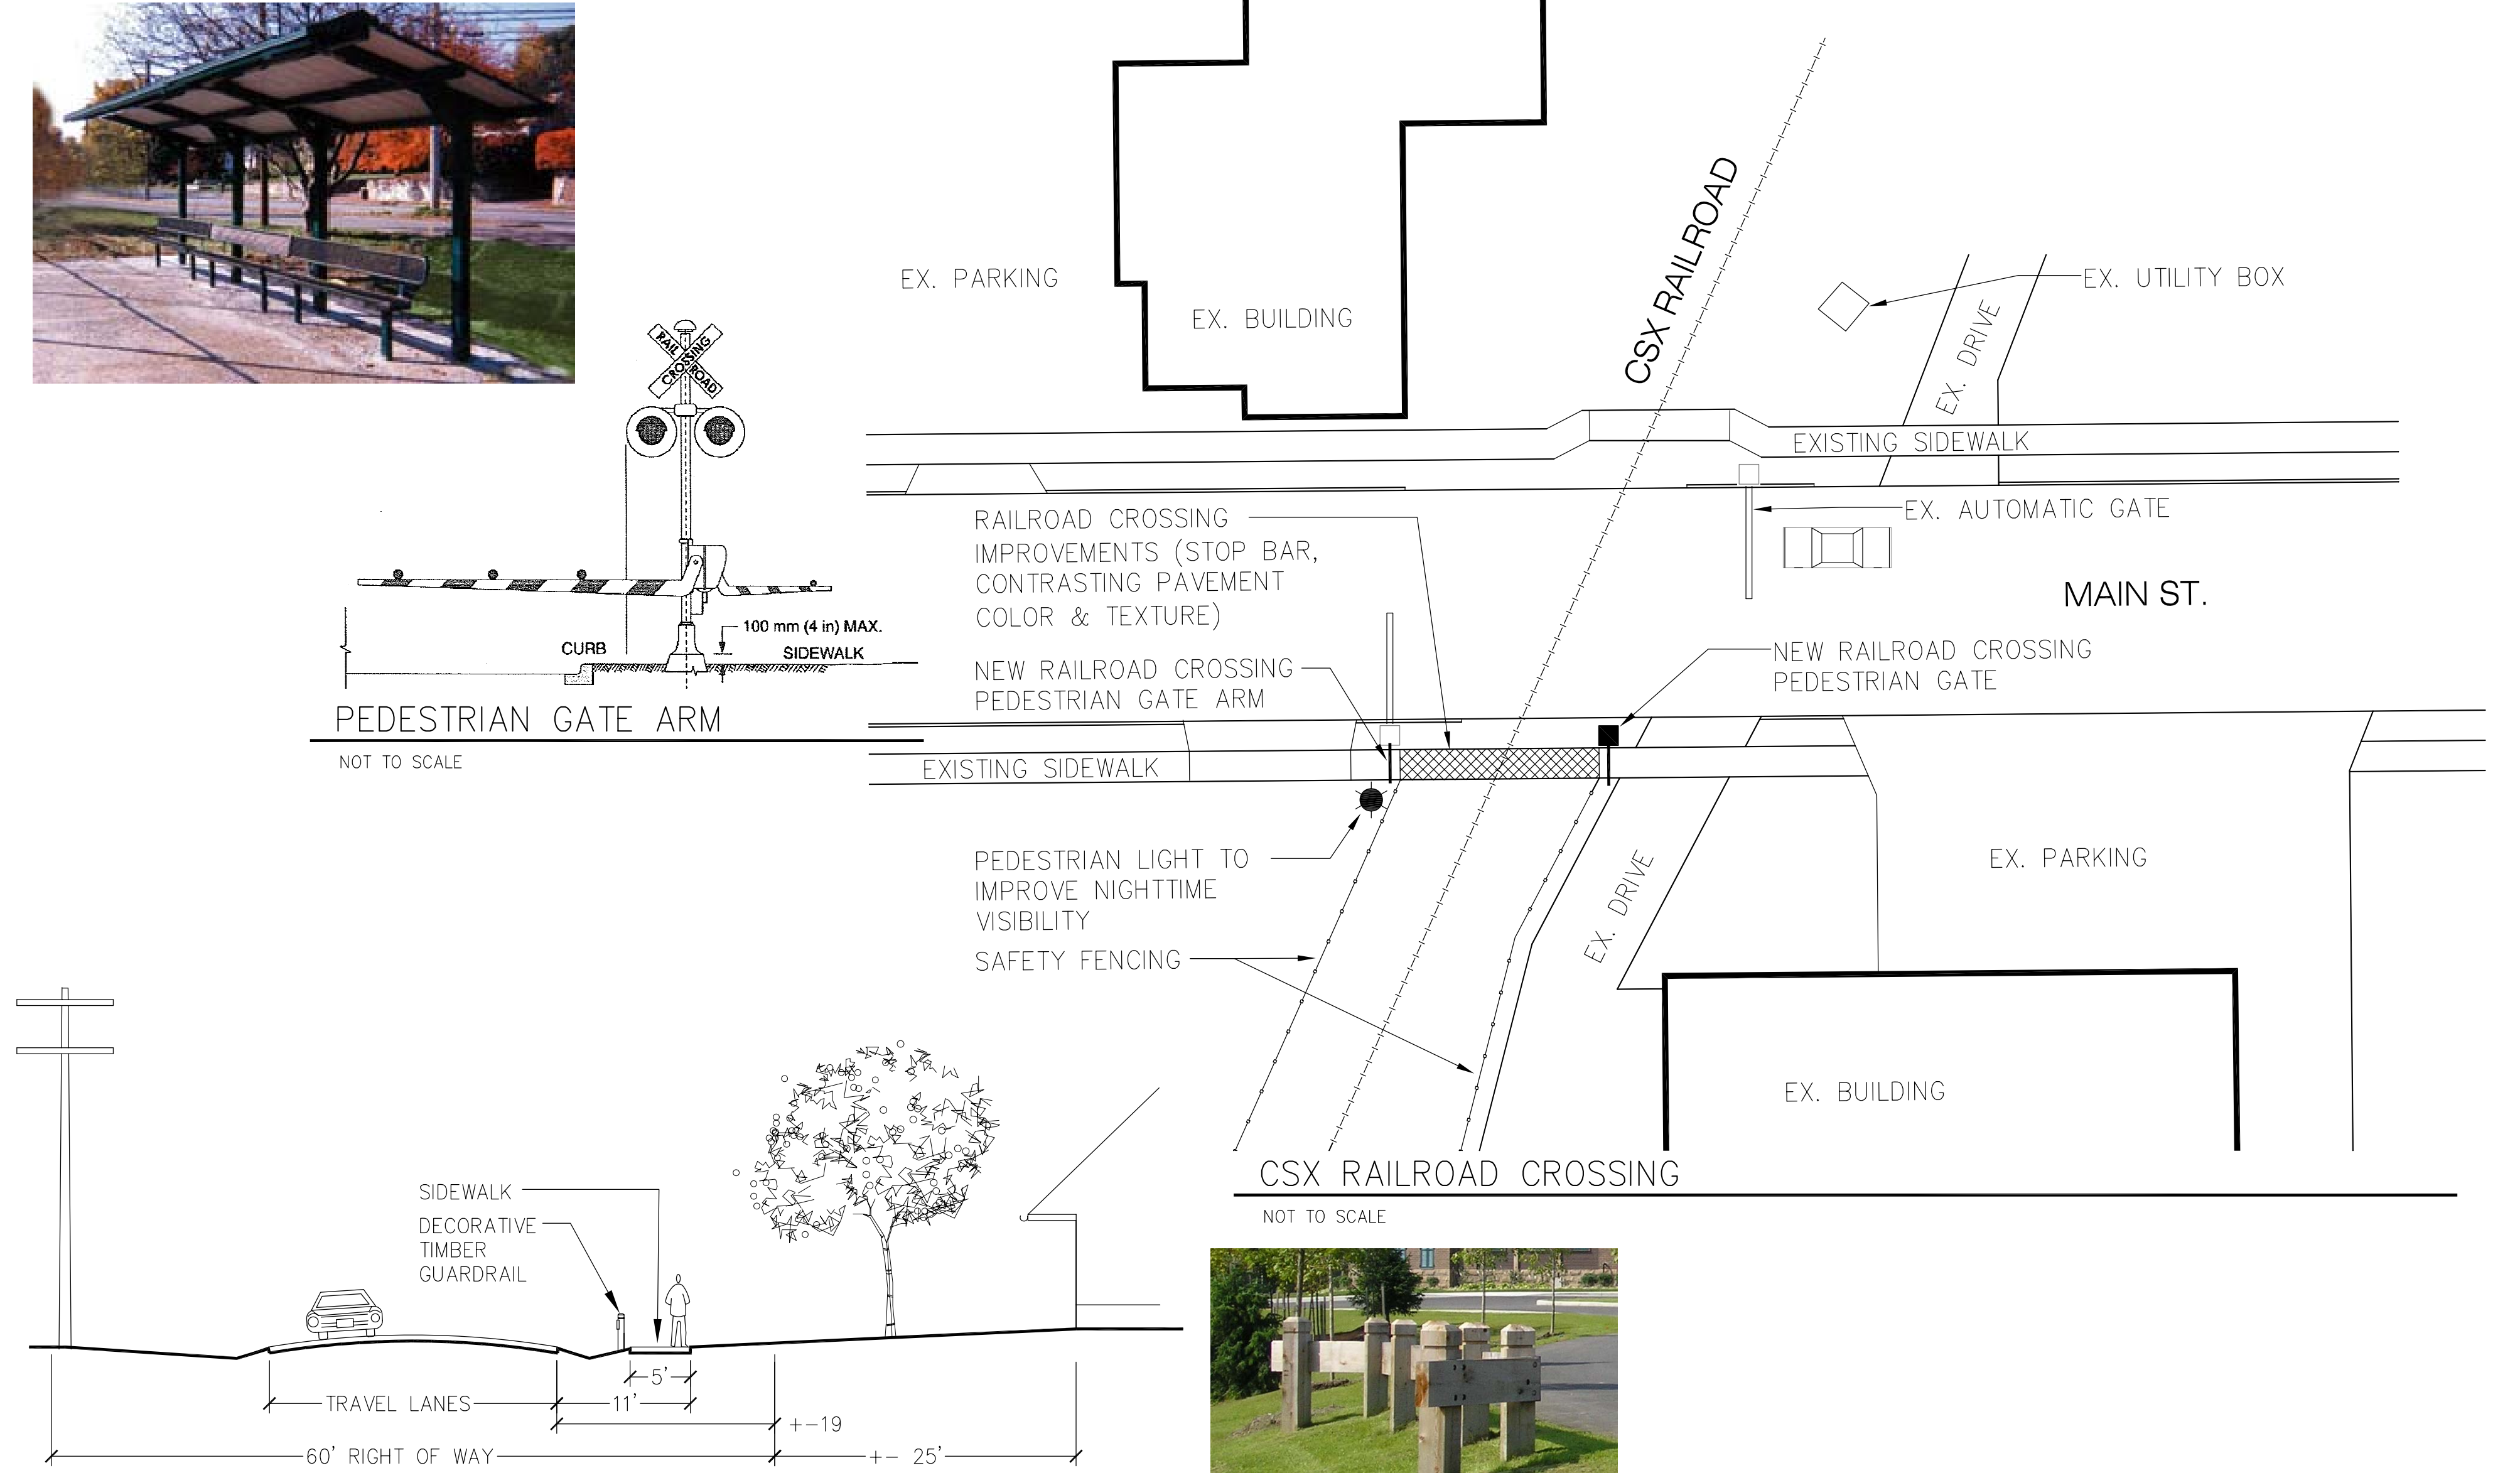

REICHELDERFER ROAD  
 NOT TO SCALE



**Floyd Browne Group**  
 Solutions for Your World  
 www.FloydBrowne.com  
 Central Ohio  
 740.363.6792  
 740.363.6536 fax  
 800.325.7647

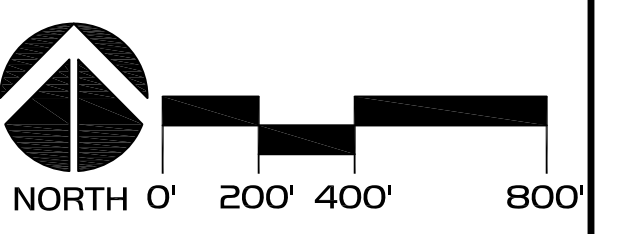

GRAPHIC SCALE: 1"=400'-0"  
 DATE: 08/01/2009  
 JOB NO.: 08-00473